

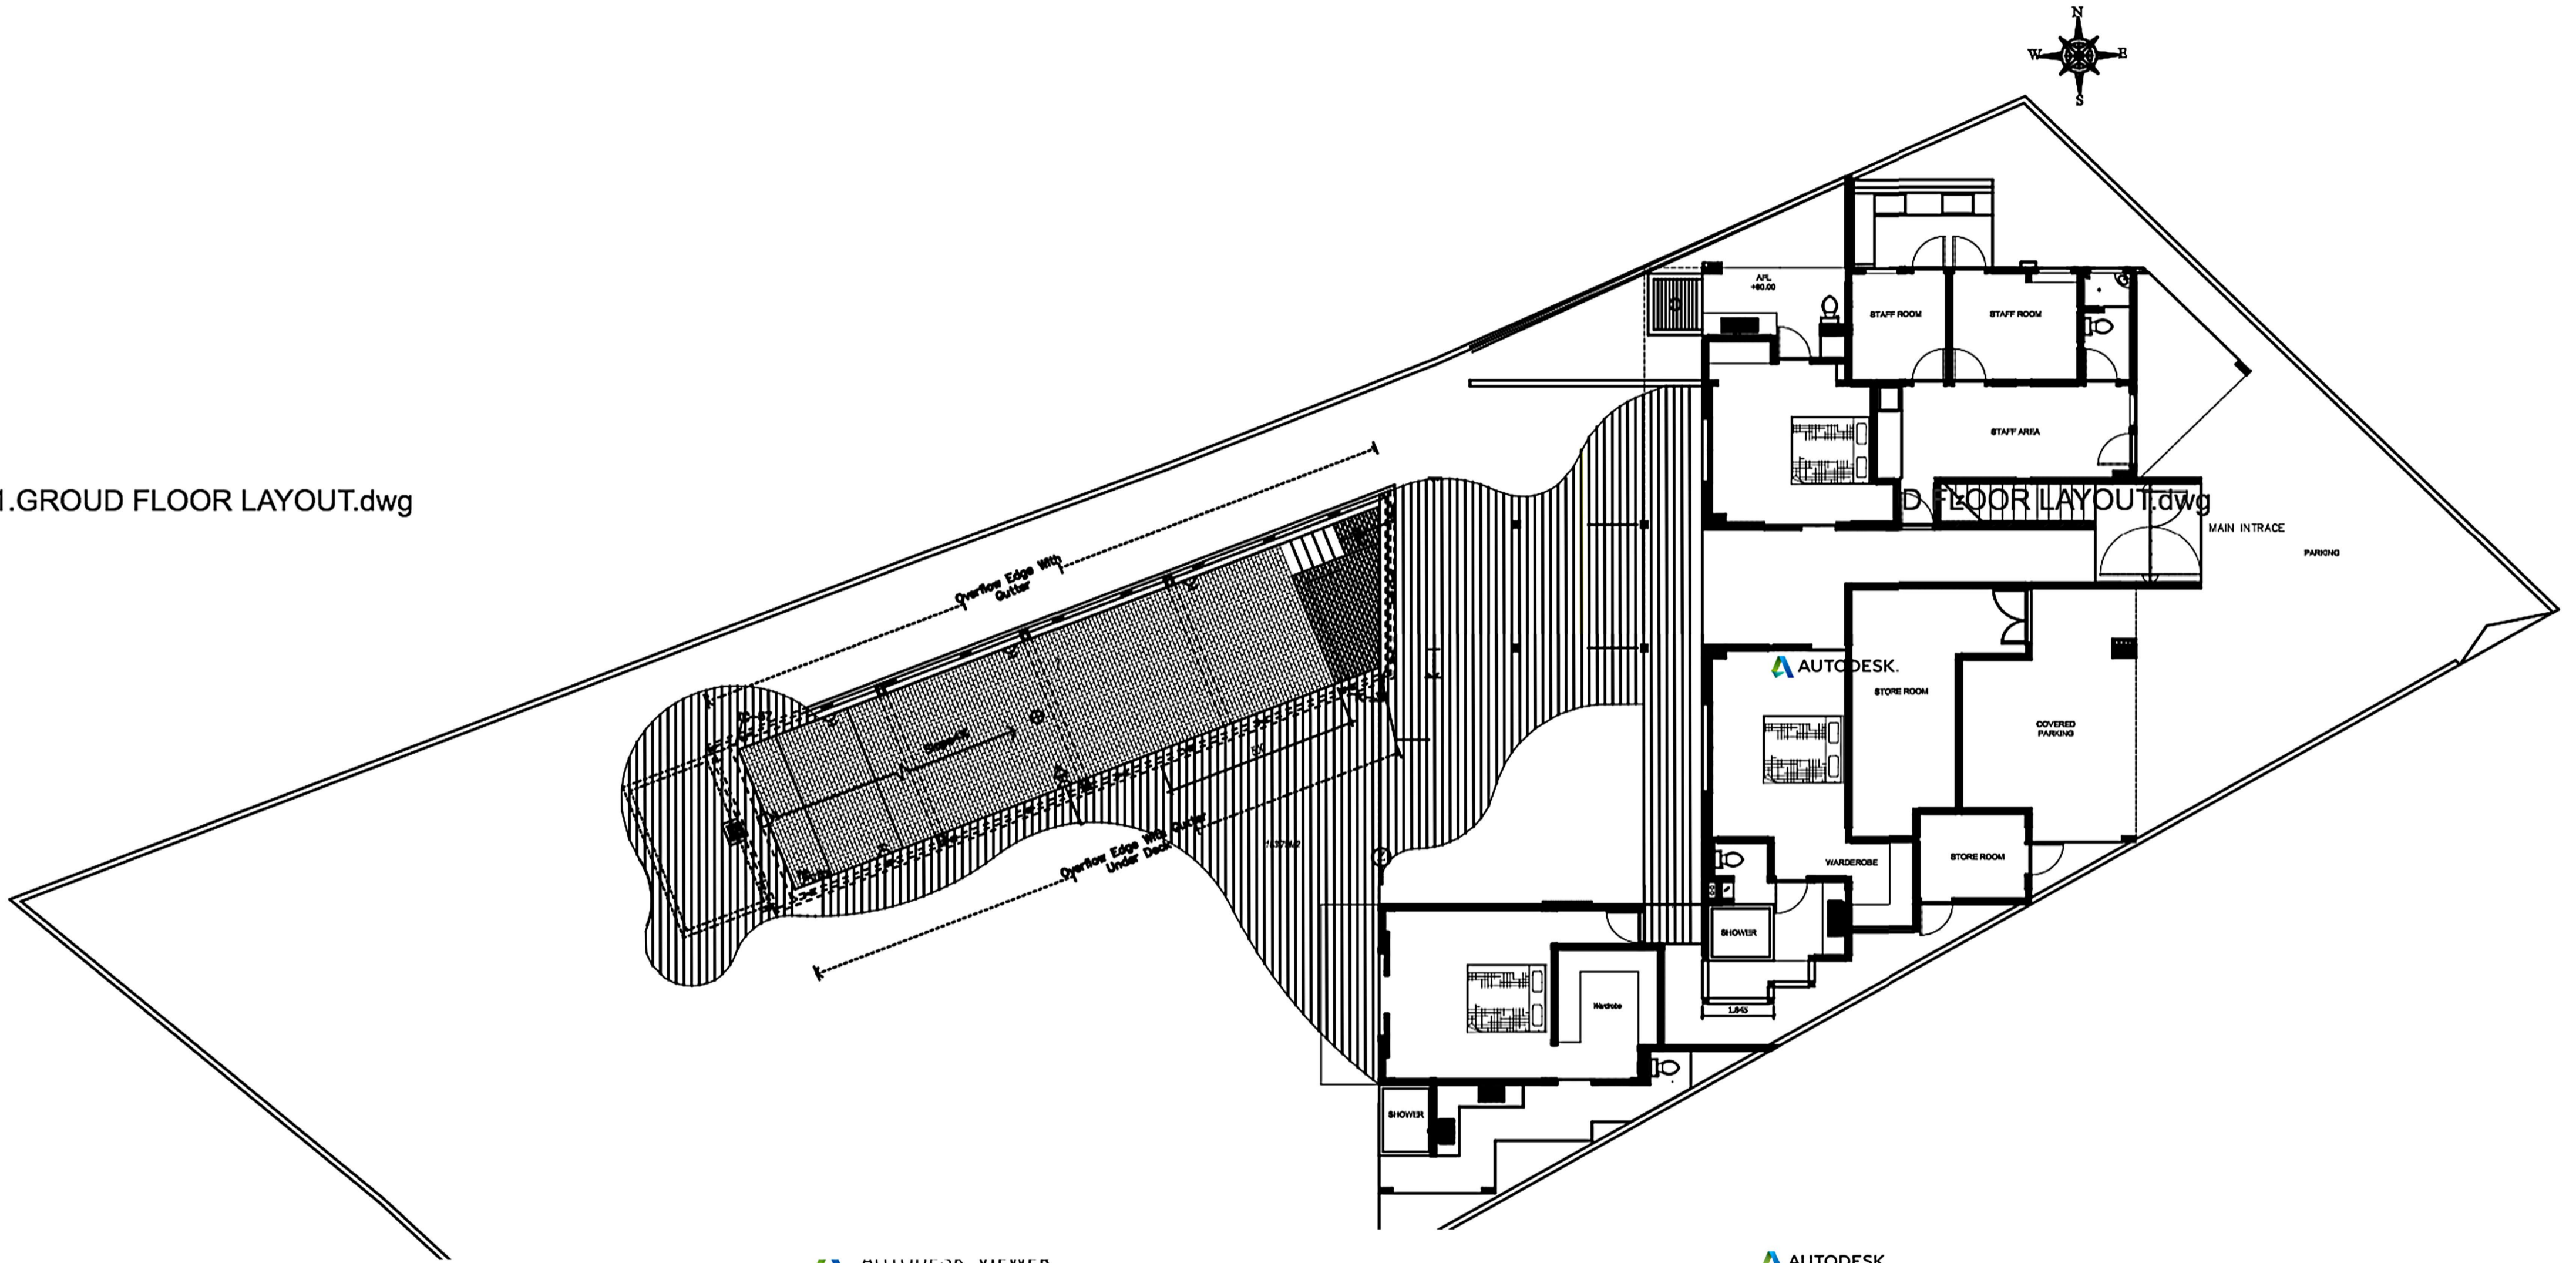



1.GROUD FLOOR LAYOUT.dwg

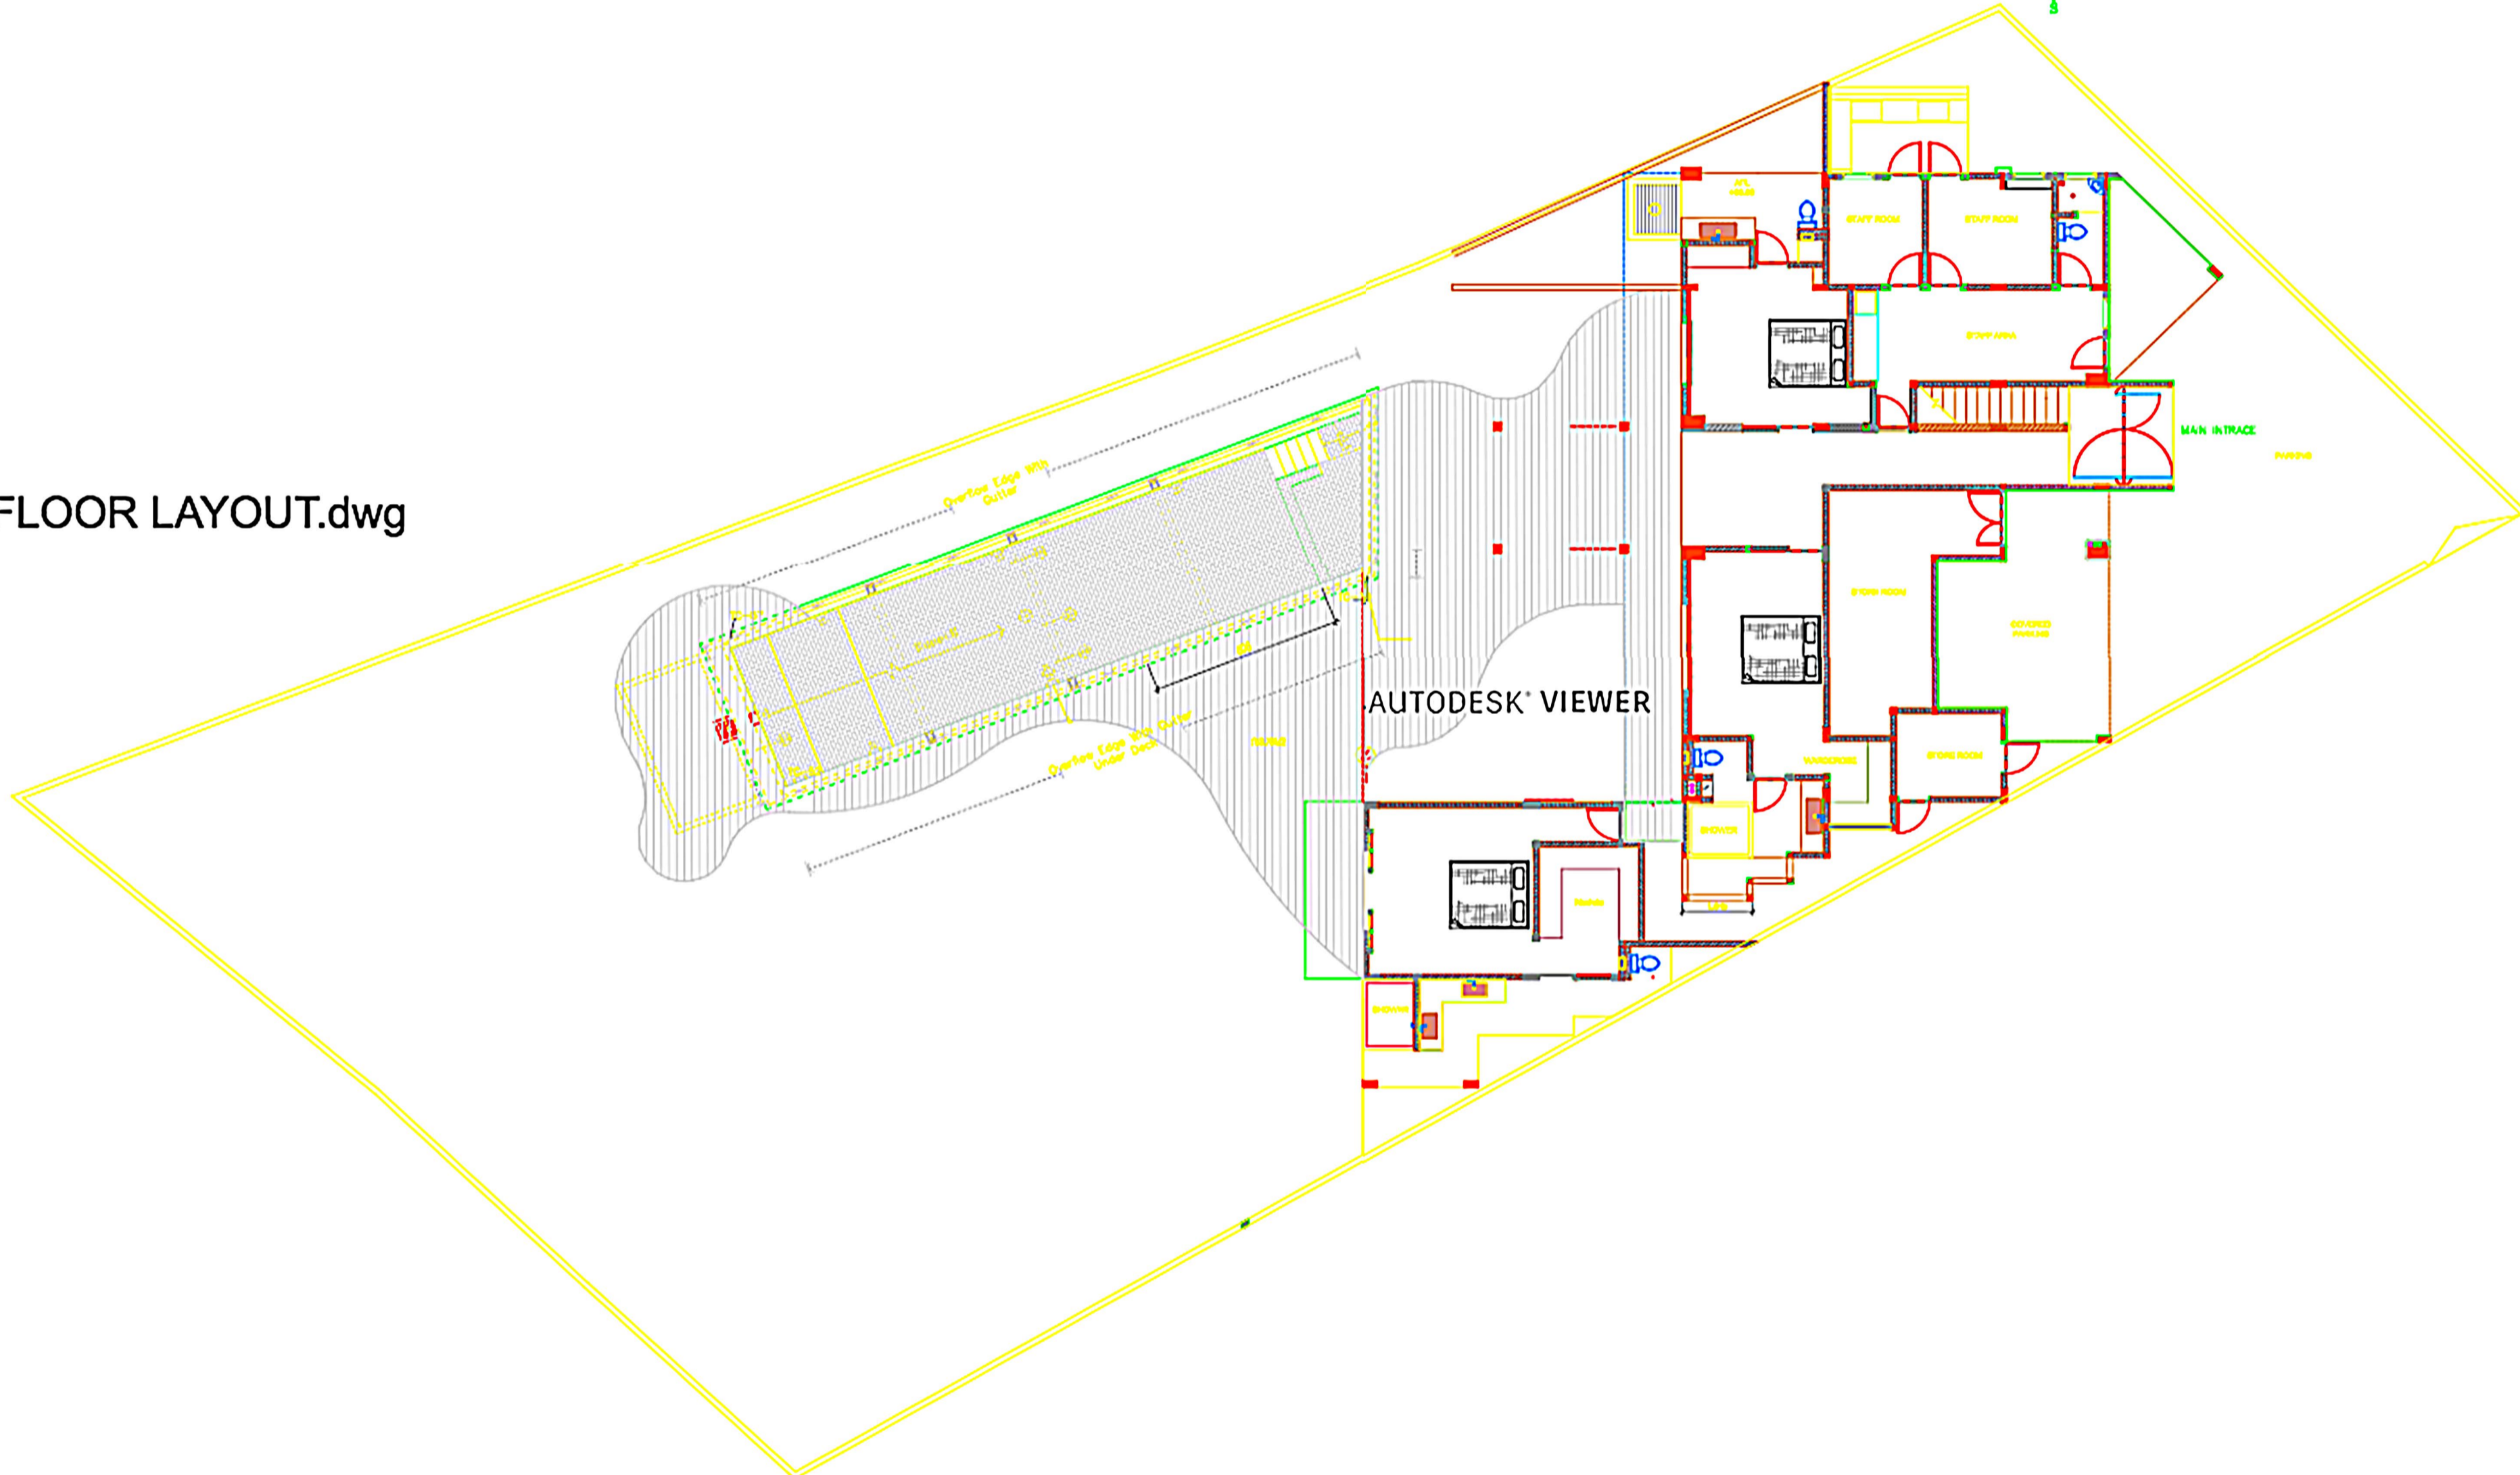

 <b>CV MA</b> JL. NAYA BEMINYAK GG. BIMA 14 KUTA - BALI - INDONESIA 80361 PHONE/FAX : (+82)0361-732170 EMAIL : MAUROTOMABI@DPB.CENTRIN.NET.ID	<b>TITLE:</b> GROUD FLOOR LAYOUT		<b>SCALE:</b> 1 : 200	<b>DRAWN BY:</b> -
	<b>PROJECT:</b> MARIO HOUSE	<b>DESIGN BY:</b> MAURO TOMASI	<b>CLIENT:</b> MARIO	<b>DATE:</b> 02/03/2019
			<b>DWG NO:</b> A - 1.02	<b>CHARGE FROM DRAWING:</b> -


1.GROUD FLOOR LAYOUT.dwg





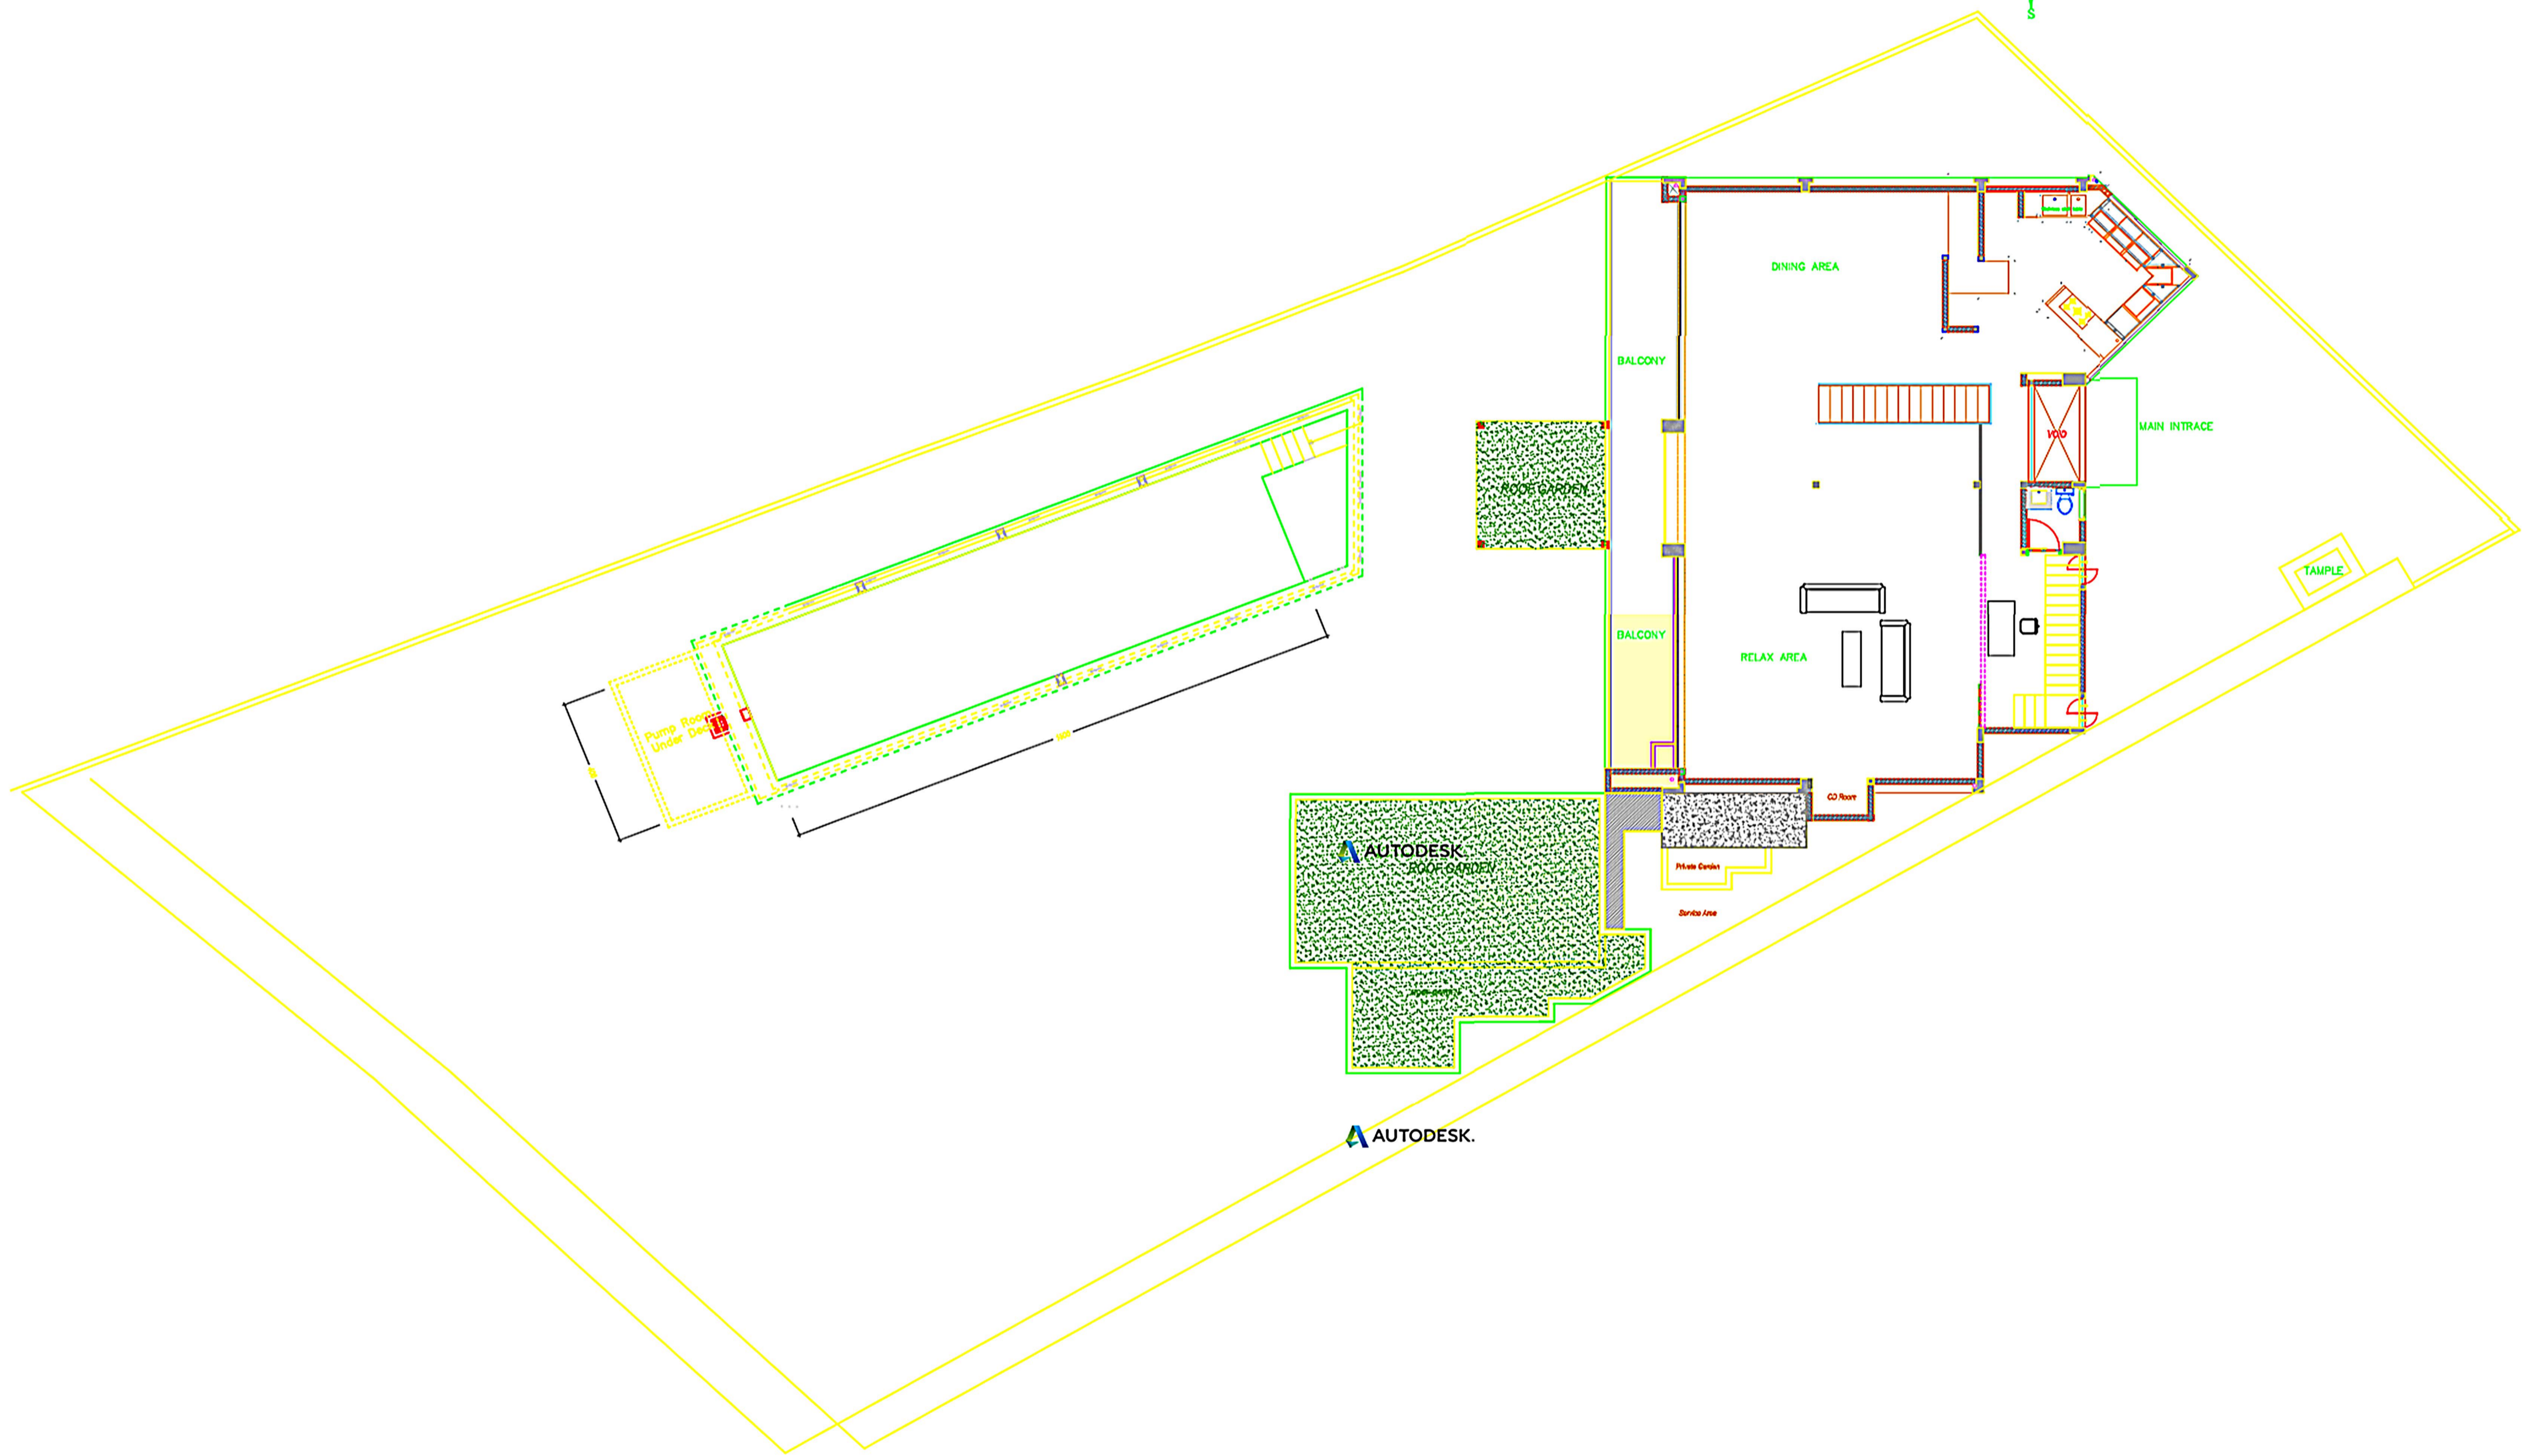

AUTODESK.

2.Mario layout 1st floor.dwg

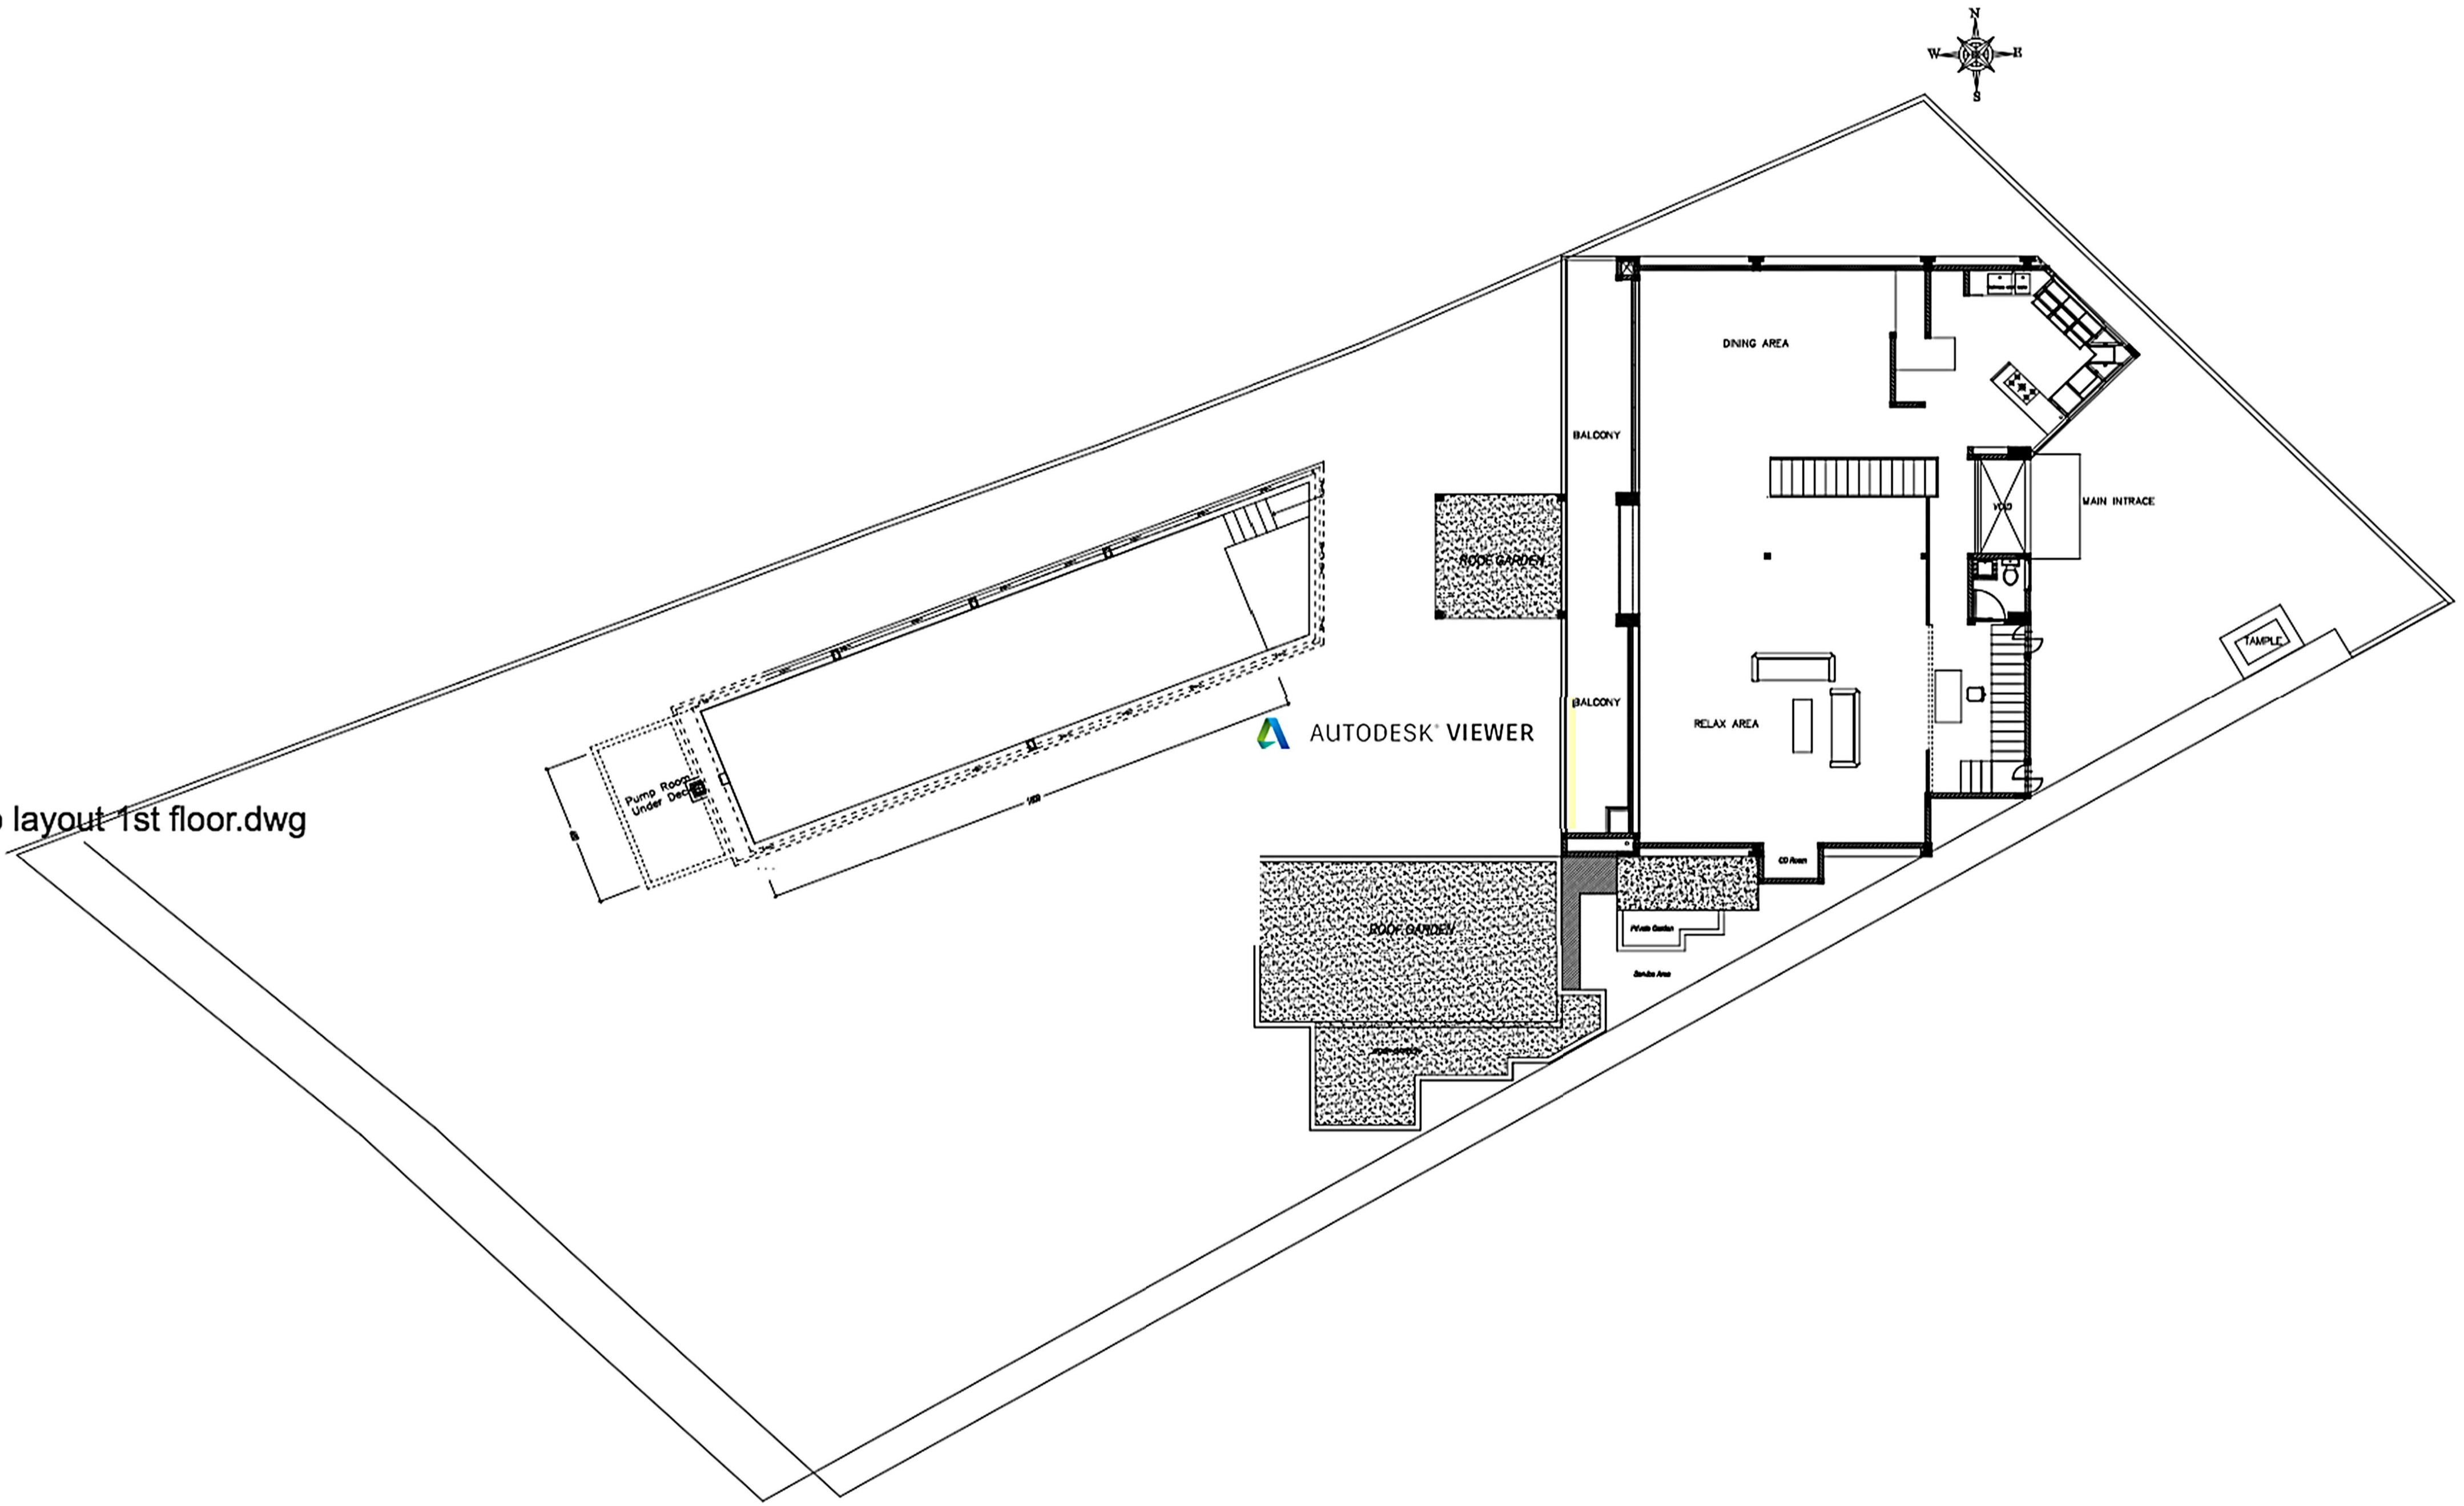

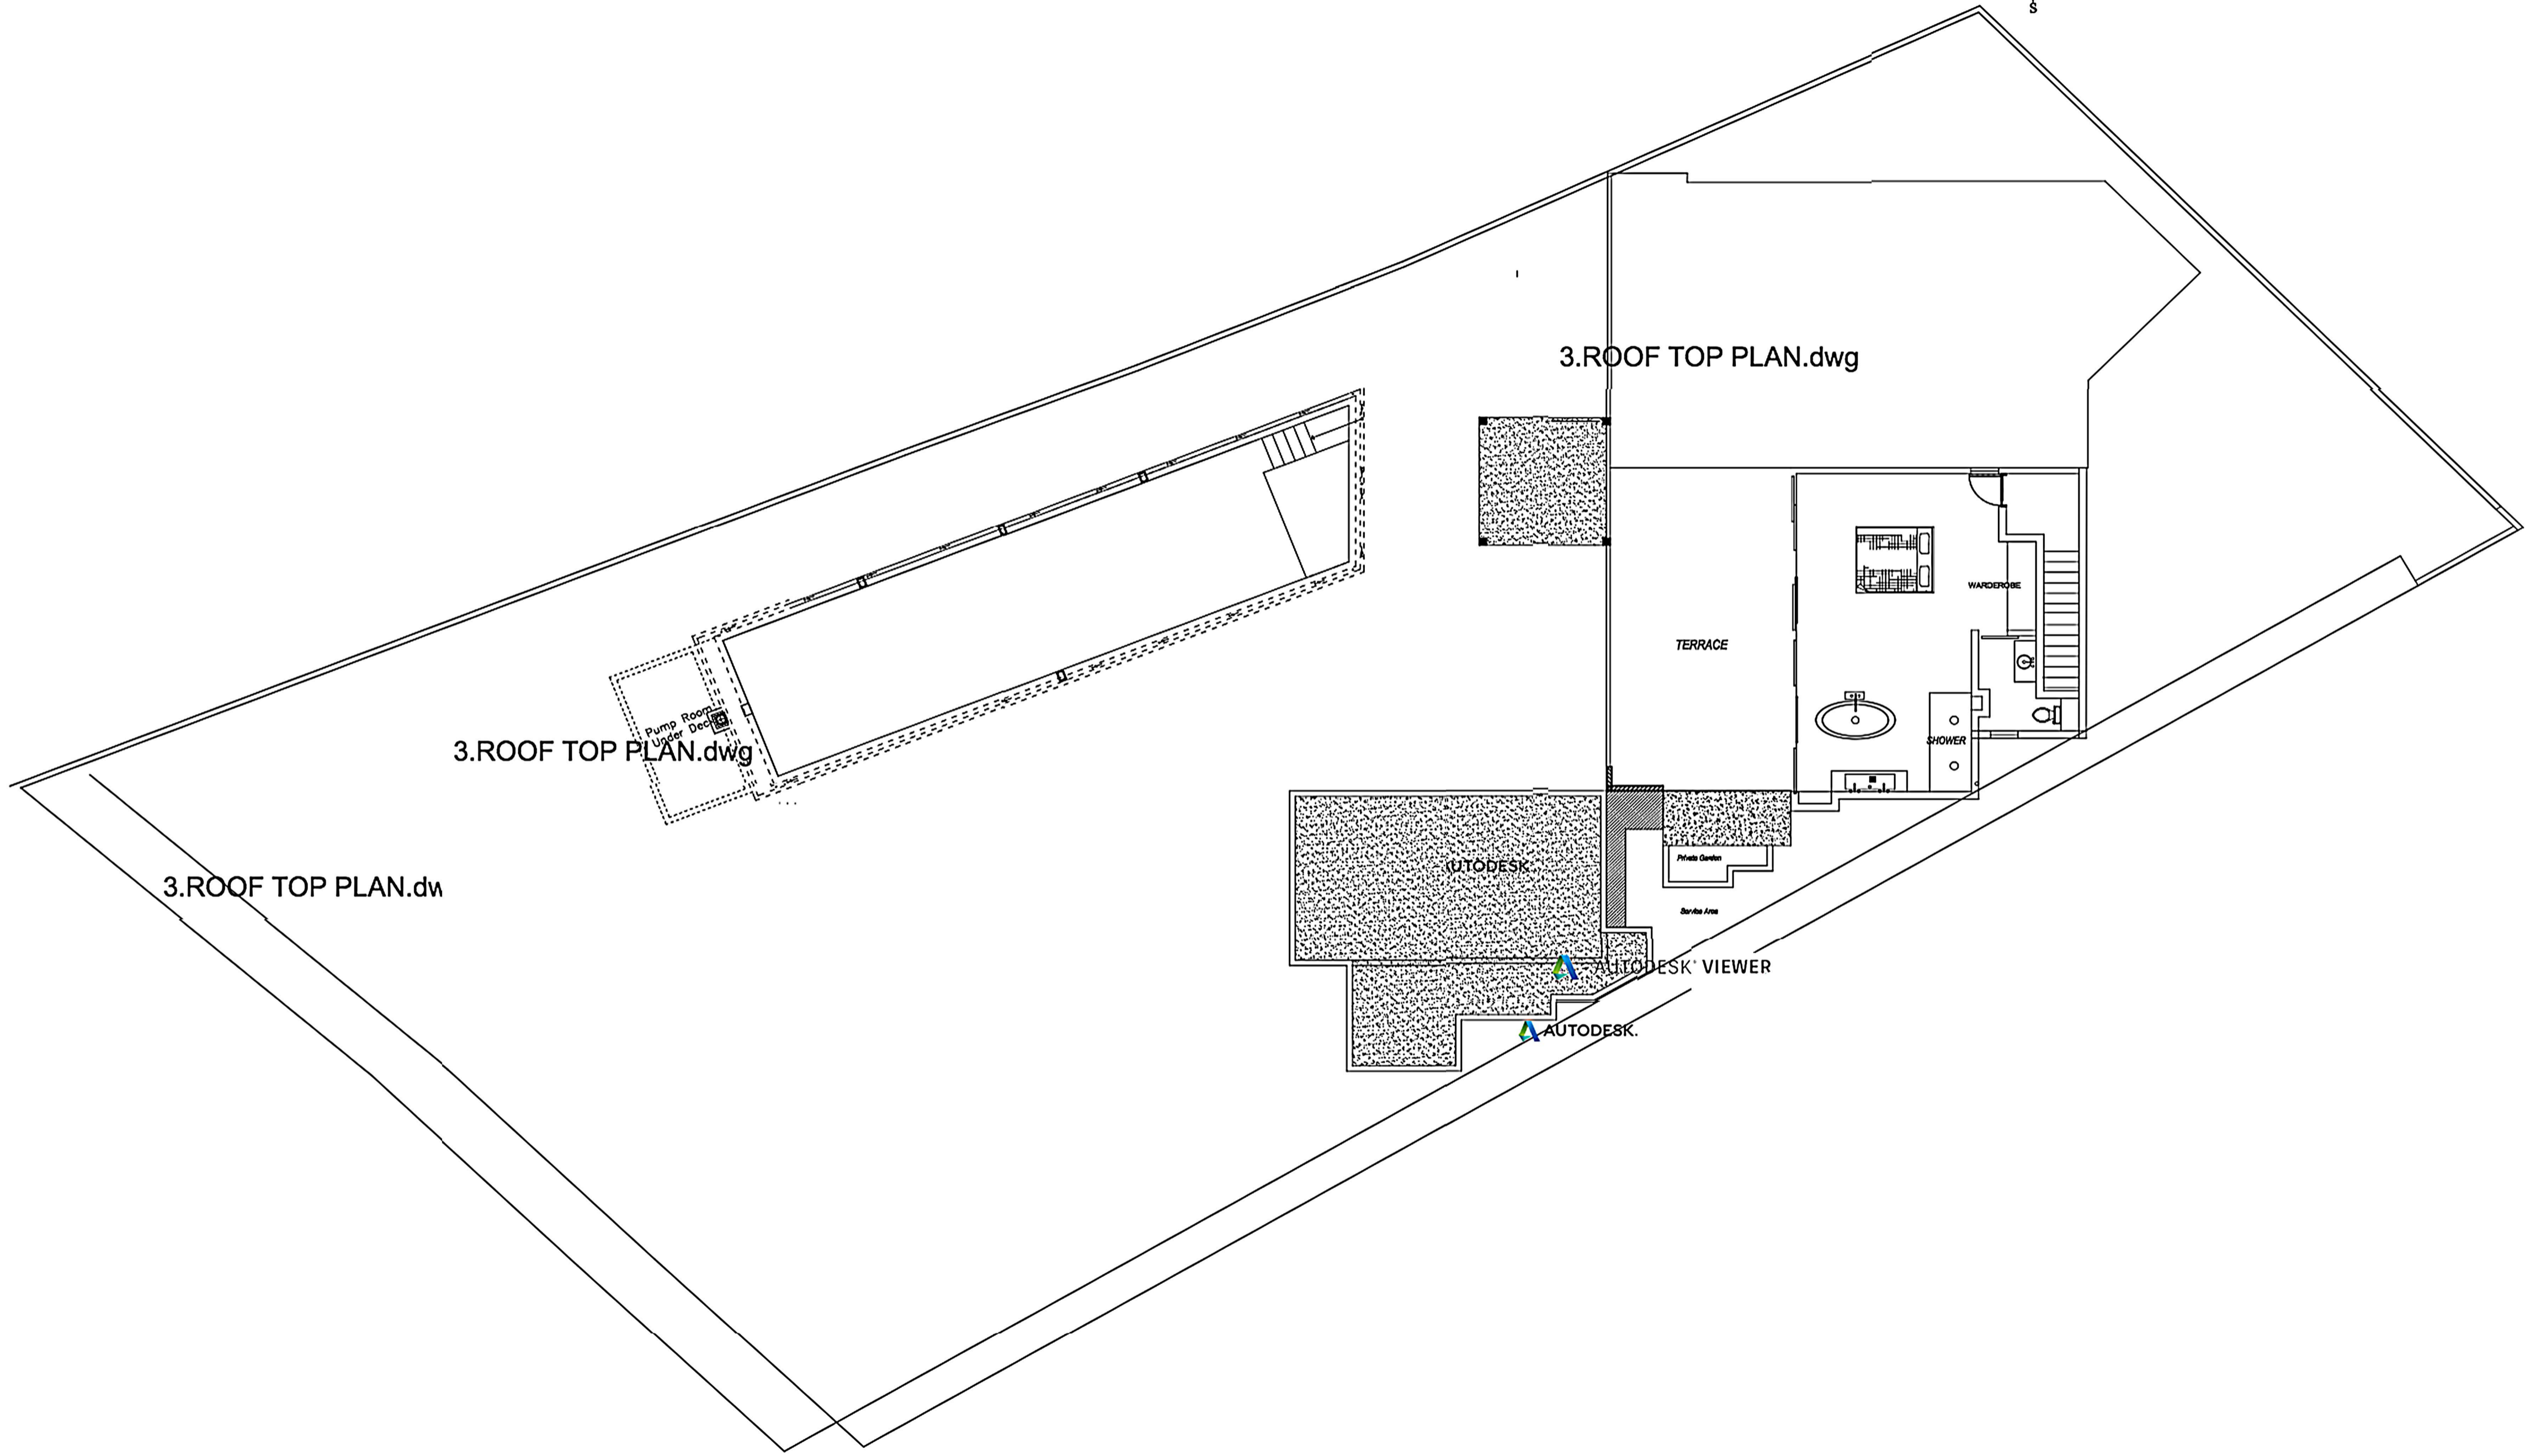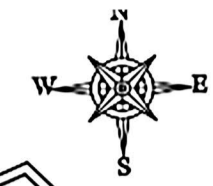

3.ROOF TOP PLAN.dwg

3.ROOF TOP PLAN.dwg

3.ROOF TOP PLAN.dwg

Pump Room  
Under Deck

TERRACE

WARDROBE

SHOWER

AUTODESK

Private Garden

Service Area

AUTODESK VIEWER

AUTODESK